

# BAUSTELLENEINRICHTUNG TIERSPITAL




ZUFAHRT



BAUSETTS

- BAUSTROM LAGER1 1 Stk.
- BAUSTROM LAGER2 1 Stk.
- BAUWASSER LAGER1 1 Stk.
- BAUWASSER LAGER2 1 Stk.

|  |                  |                      |        |                |
|--|------------------|----------------------|--------|----------------|
|  | 113.223.102      | ABLADEZONE           | 279.84 | m <sup>2</sup> |
|  | 113.223.102      | LAGERFLÄCHE 1        | 403.77 | m <sup>2</sup> |
|  | 113.223.103      | LAGERFLÄCHE 2        | 396.76 | m <sup>2</sup> |
|  | 113.223.103      | UMSCHLAGPLATZ        | 457.30 | m <sup>2</sup> |
|  | 113.242.221      | MOBILGITTER MIT NETZ | 135.22 | m              |
|  | 113.242.411      | MOBILGITTER          | 53.46  | m              |
|  | 113.421.002      | MAGAZIN              | 7.50   | m <sup>2</sup> |
|  | 113.421.002      | MANNSCHAFT           | 15.00  | m <sup>2</sup> |
|  | 113.421.002      | POLIER               | 15.00  | m <sup>2</sup> |
|  | 113.421.002      | WERKSTATT            | 15.00  | m <sup>2</sup> |
|  | 113.421.003      | DRITTE               | 15.00  | m <sup>2</sup> |
|  | 113.426.122      | TOI TOI              | 2.25   | m <sup>2</sup> |
|  | 113.426.131      | WC                   | 7.50   | m <sup>2</sup> |
|  | KRAN             |                      |        | m <sup>2</sup> |
|  | MULDE            | MULDE                | 40.00  | m <sup>2</sup> |
|  | TÜRE UND TORE    | 113.243.211          | 4      | Stk.           |
|  | TÜRE UND TORE    | 113.243.212          | 1      | Stk.           |
|  | Vorsignal        |                      | 3      | Stk.           |
|  | PROJEKTPERIMETER |                      |        |                |

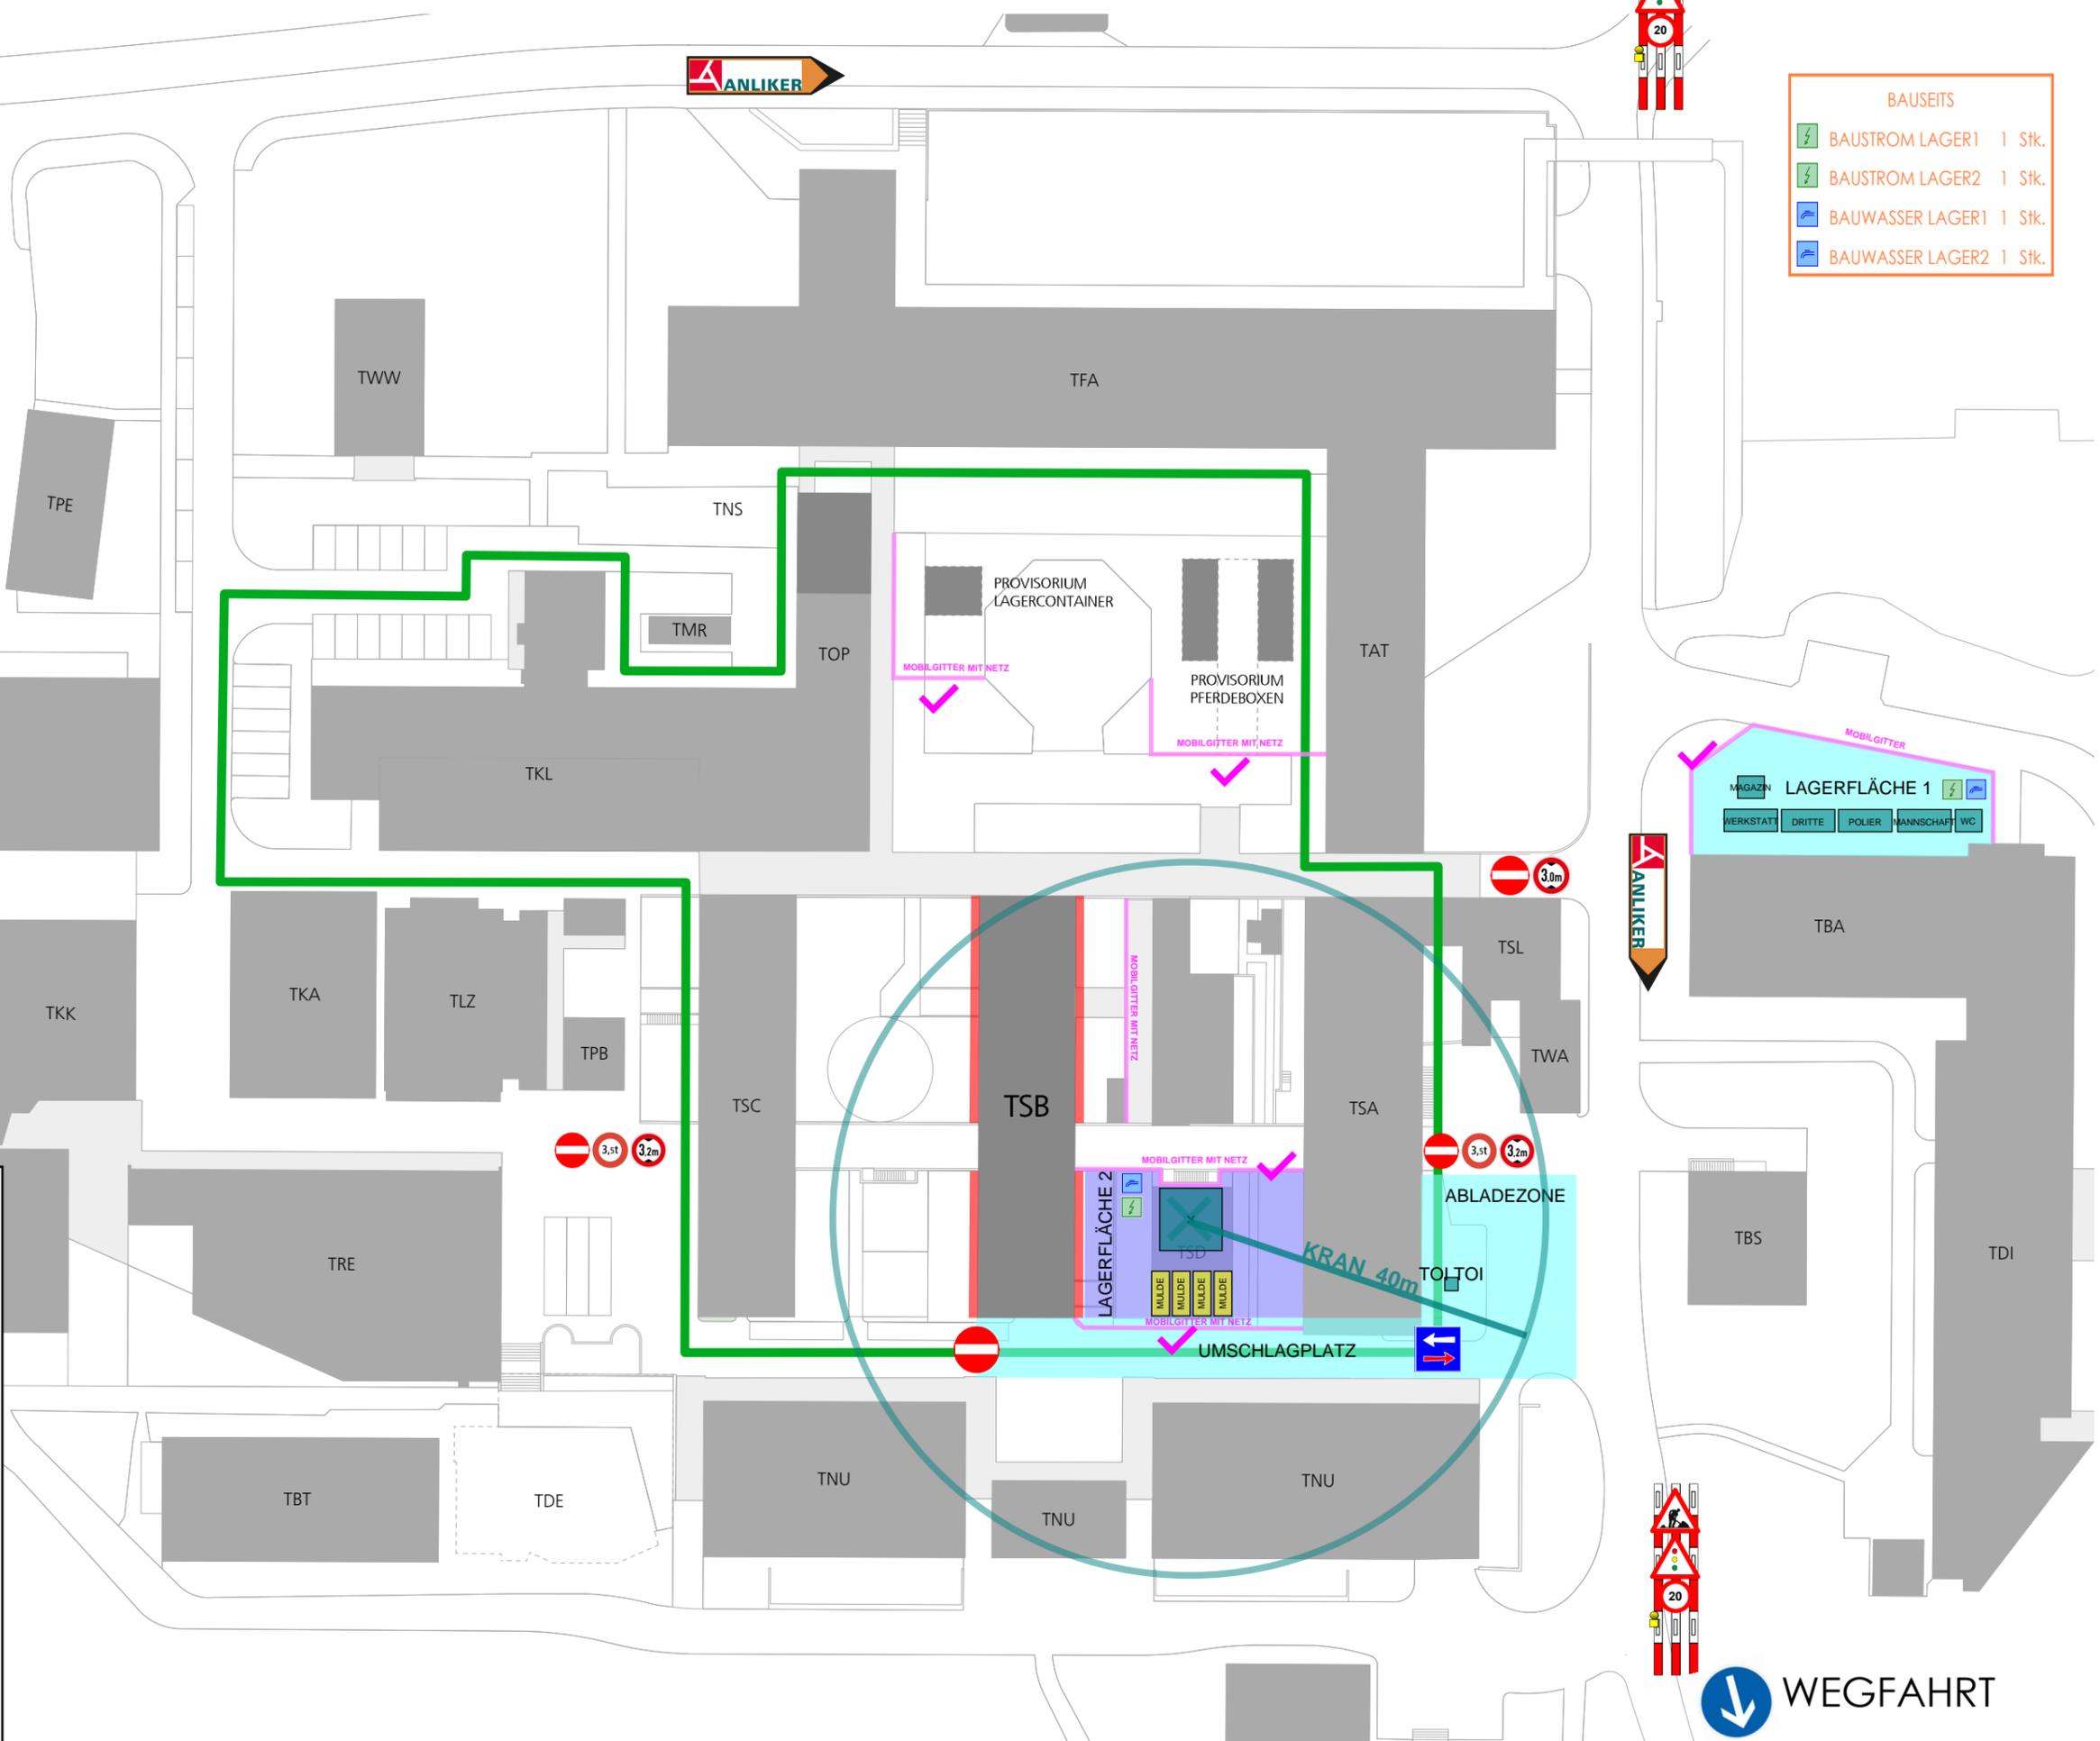

WEGFAHRT